

FRAME PROFILES


Euroseal® Fire Rated Frames

TECH SHEET: FRAME-03


Issue: 12-09-05

Fire rated Pressed Metal door frames designed for use with Euroseal smoke seal


Fire Rated Euroseal frame profiles

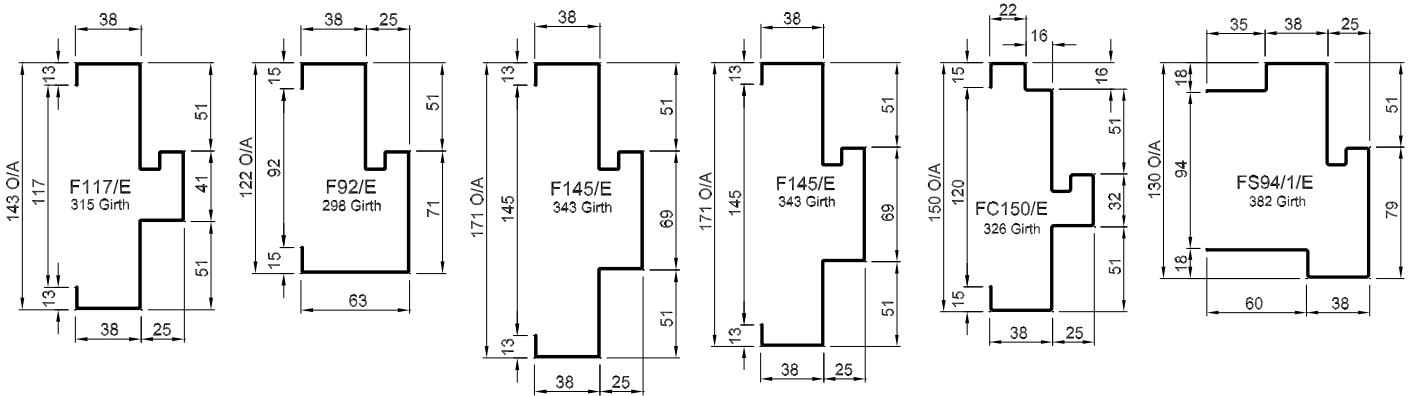

Non-Fire Rated Euroseal frame profiles

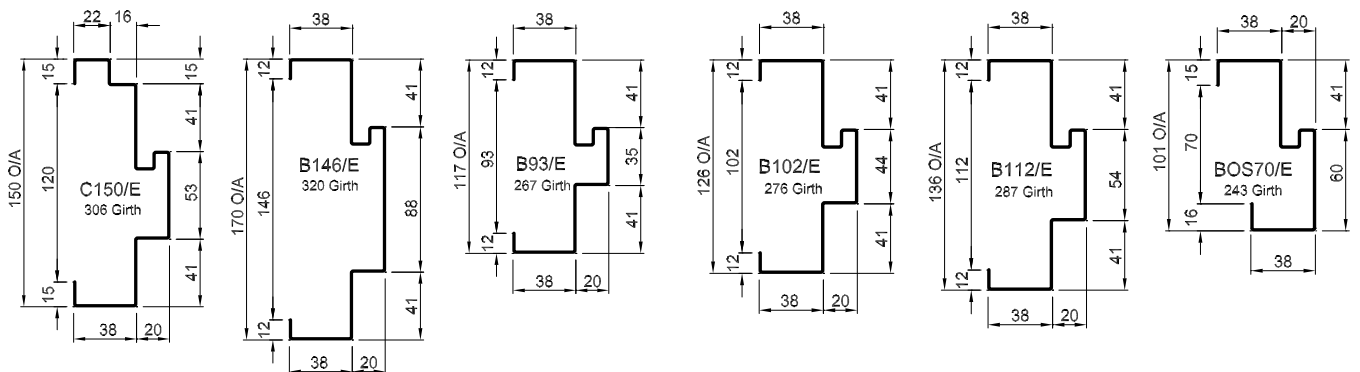

Special Euroseal frame profiles

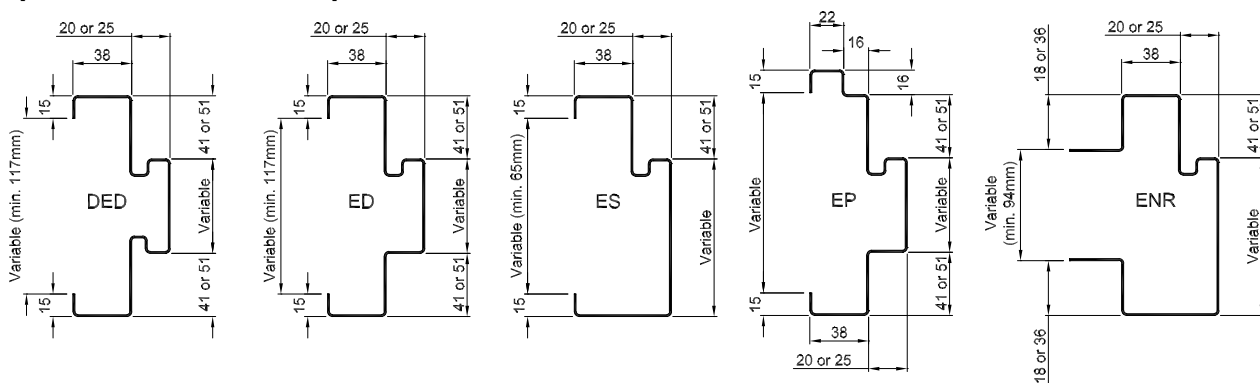

HOW TO SPECIFY

"Door frame to be a Pyropanel F117/E Euroseal Prime painted pressed metal door frame. Builder to confirm door frame applicability".*

Note: Custom frame profiles available on request.
All frames 1.1 Zincaneal unless otherwise requested

* denotes example—delete, change or specify as required



Pyropanel Developments Pty Ltd
122-124 Beresford Rd, Lilydale, VIC, 3140
Ph: (03) 9735 5688 Fax: (03) 9739 5772
Email: sales@pyropanel.com.au
Web: www.pyropanel.com.au

Distributed by:
HOLLAND FIRE DOOR INSTALLATIONS
23 Saggart Field Rd, Minto, NSW, 2566
Ph:9603 8500 Fax:9603 9625